


Rifleman

114m²  3

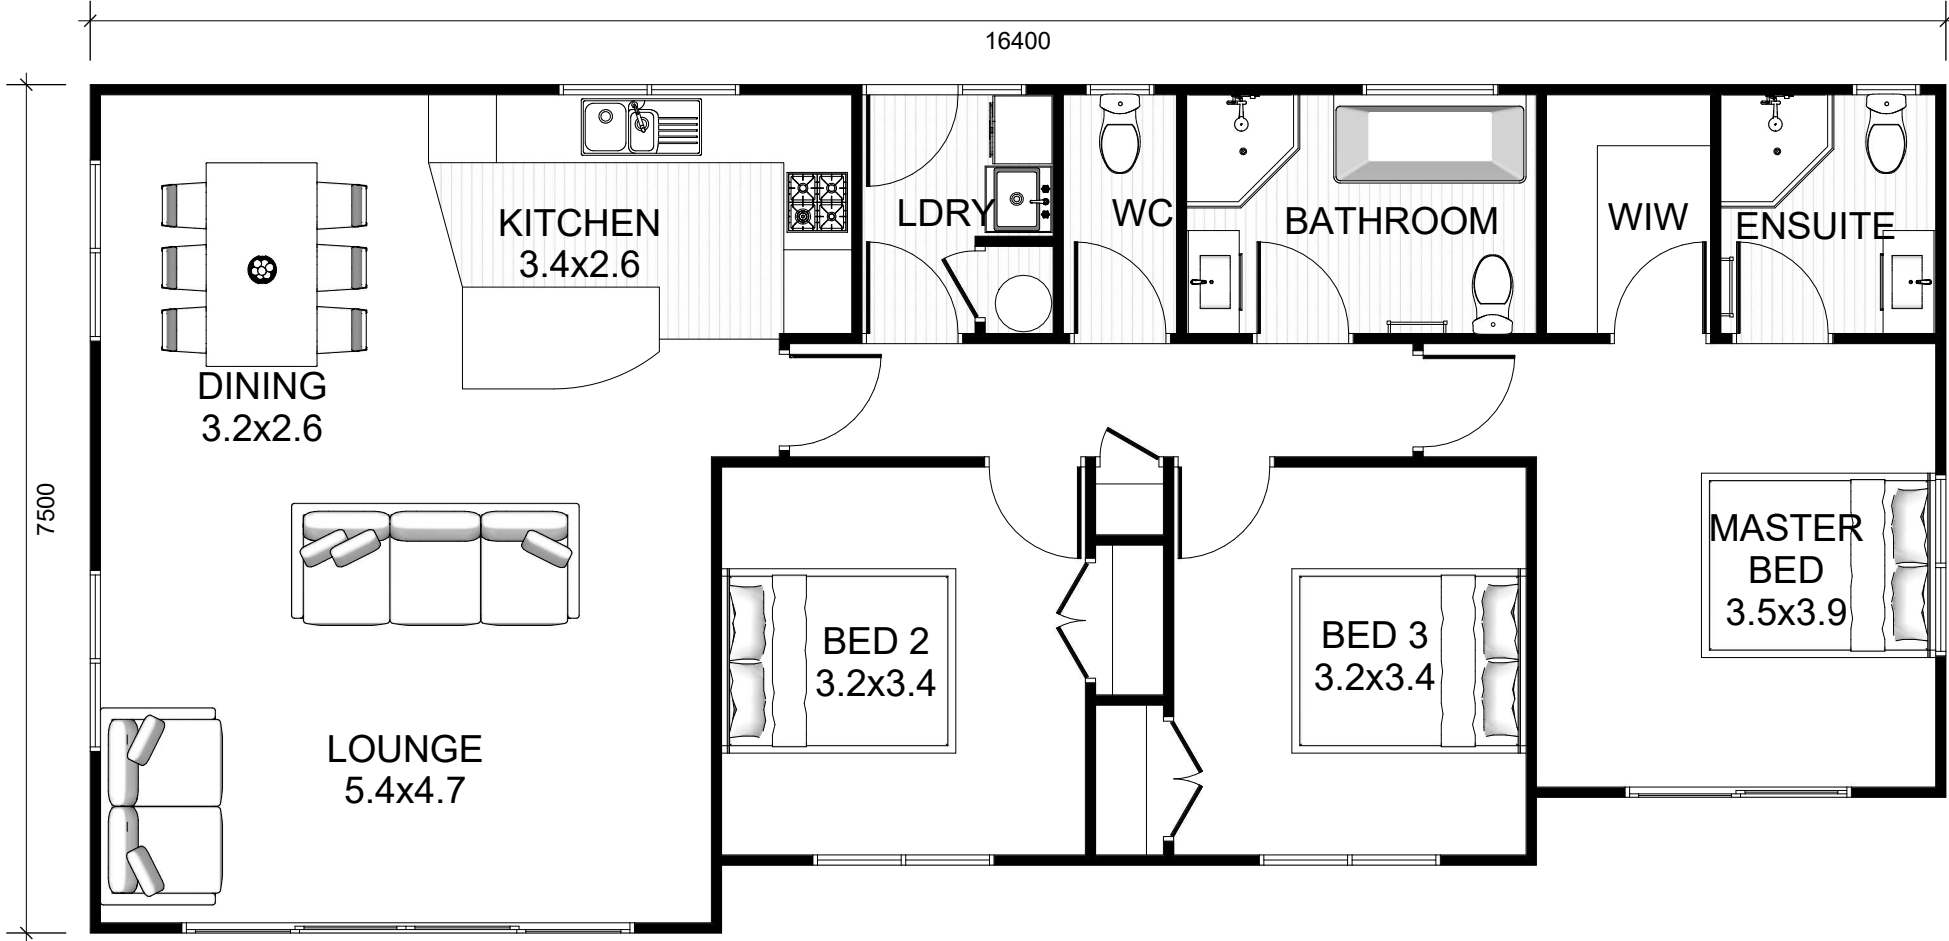

PROPOSED FLOOR PLAN
FLOOR AREA: 114
(TO OUTSIDE OF TIMBER FRAMING)